


**Notes:**

DO NOT SCALE DIMENSIONS FROM THIS DRAWING  
ALL DIMENSIONS TO BE VERIFIED ON SITE.

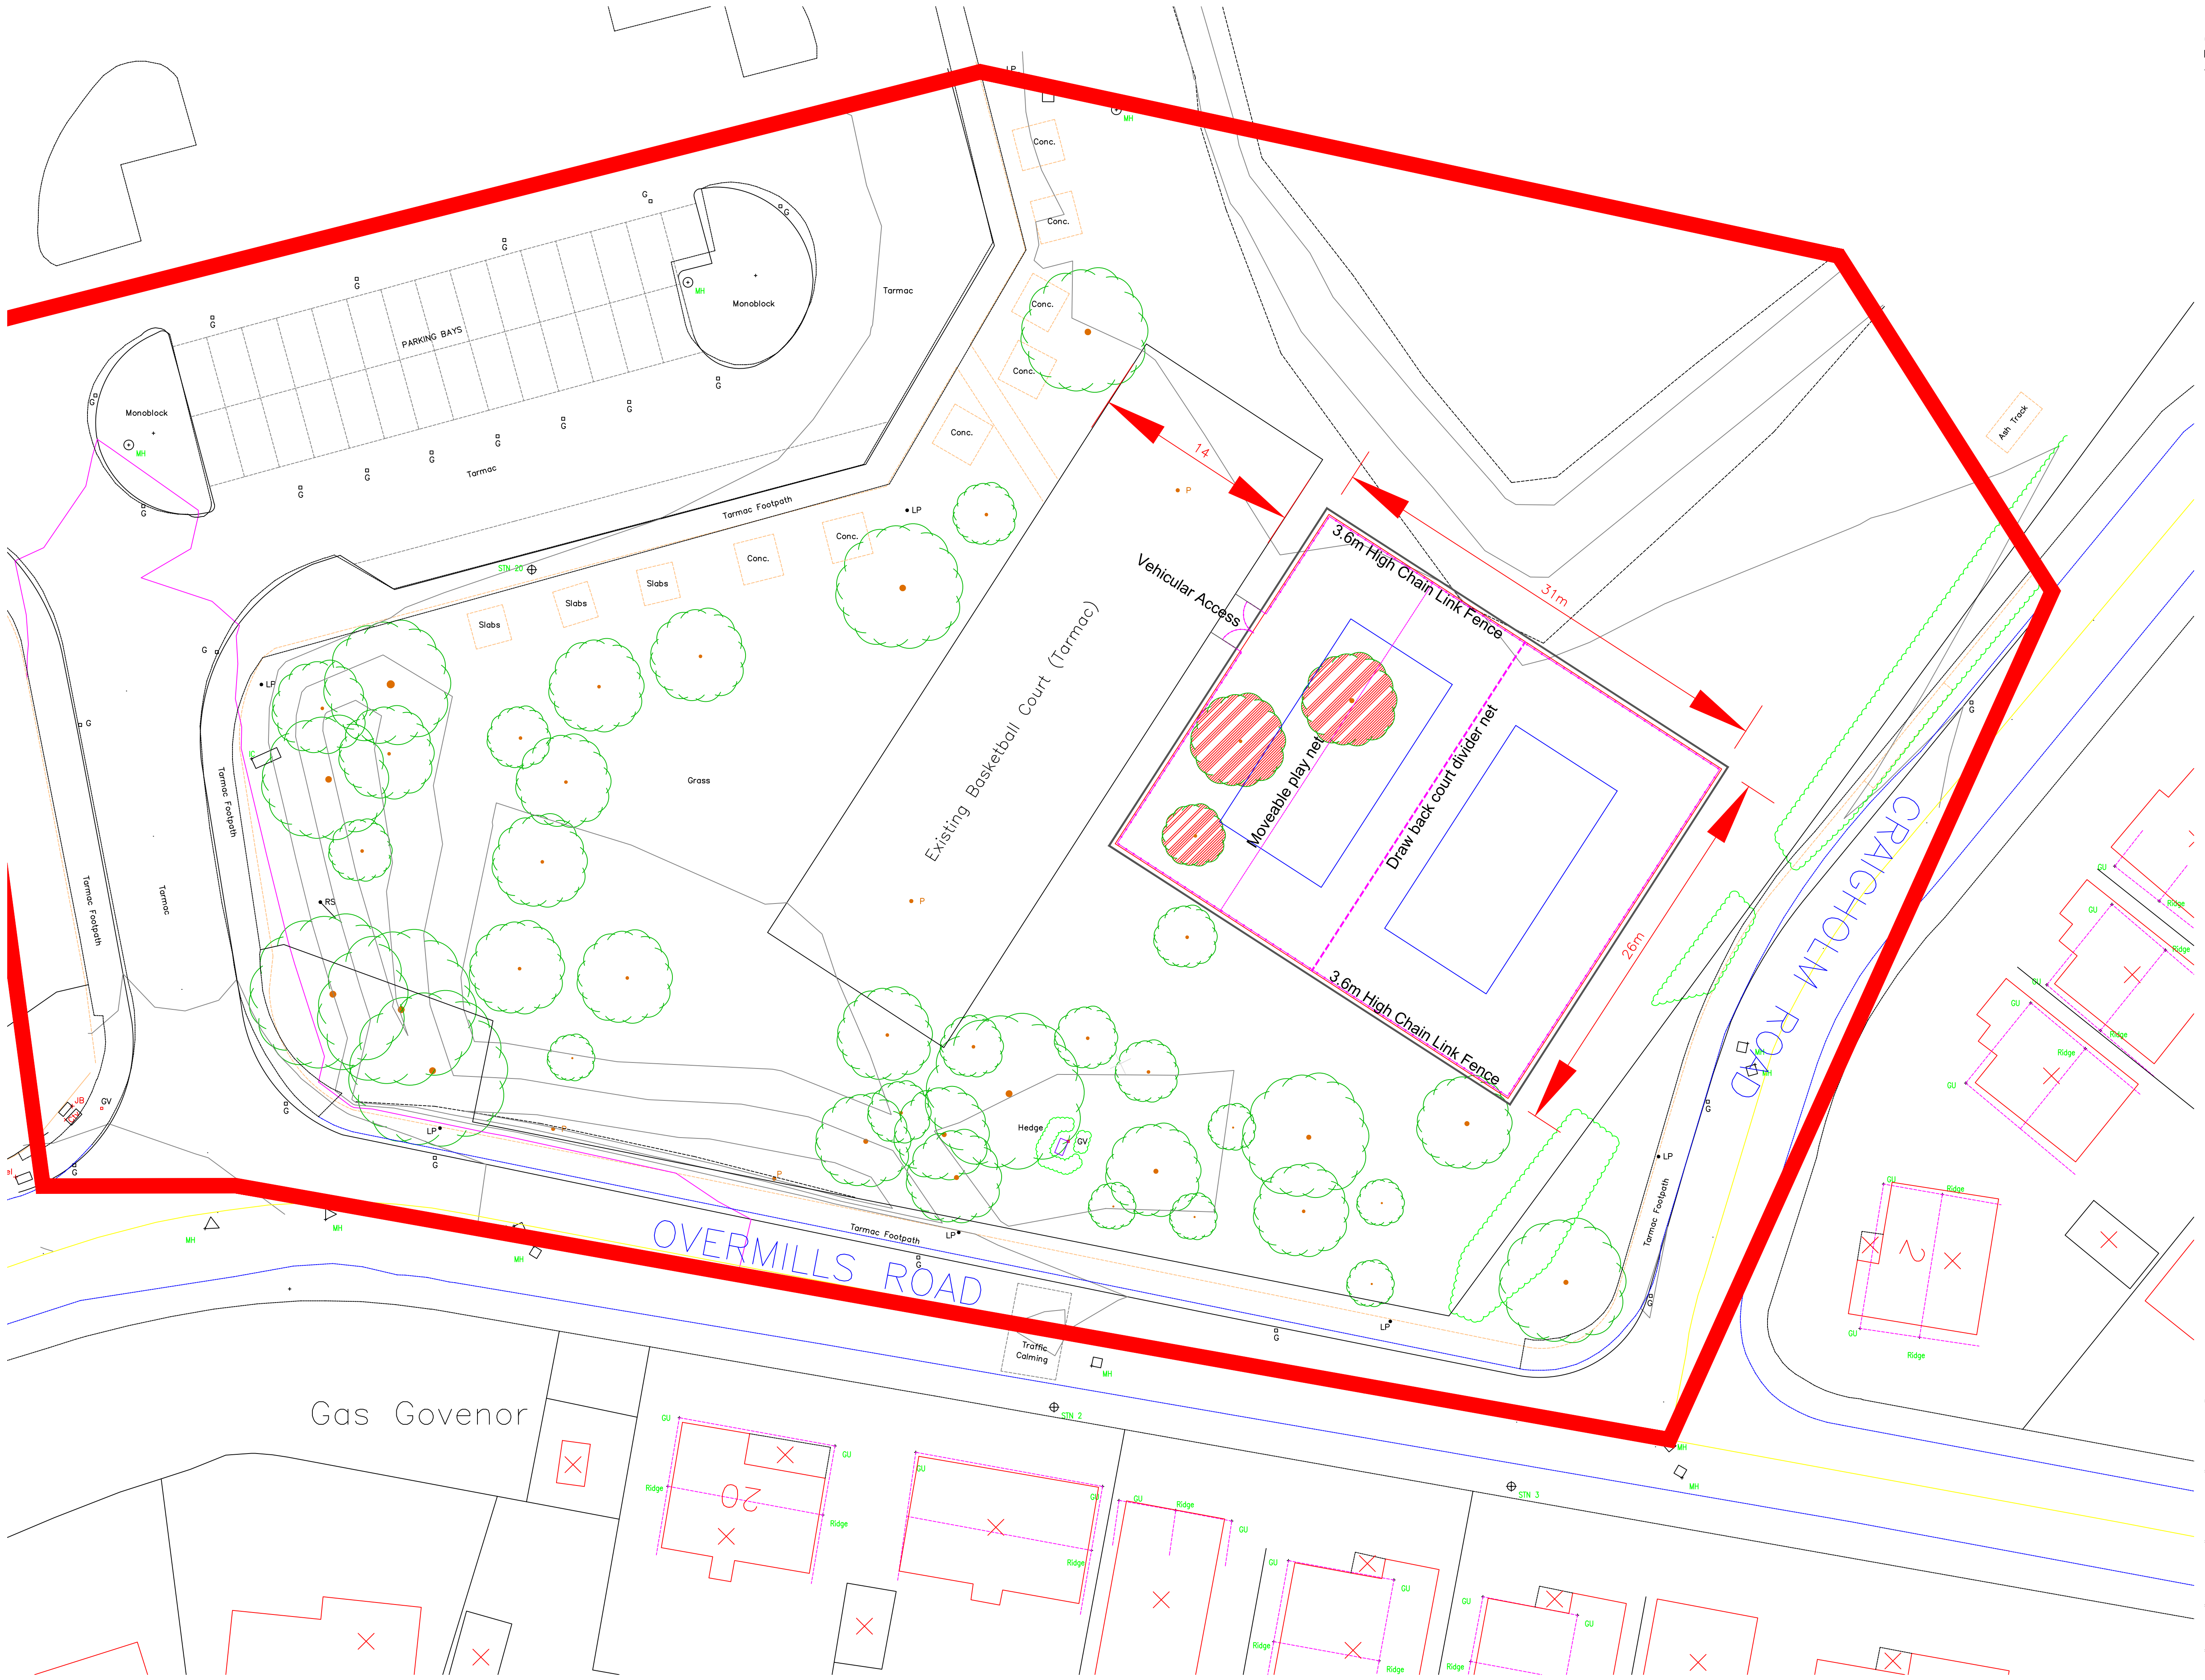

**REVISION**

rev.	date	details	drwn	chkd

**PSD** Professional Sportsturf Design  
 8 Crosshill Drive, Glasgow, G73 3QU  
 Tel: 0141 643 1286 Fax: 0141 647 8202  
 email: office@psdsturf.co.uk

Client:  
SOUTH AYRSHIRE COUNCIL

Project Title:  
KYLE ACADEMY  
BEACH VOLLEYBALL COURT

Drawing Title:  
PROPOSED LOCATION/LAYOUT

Scale @ A1: 1:200 Drawn by: vgg Date: sept/21 Checked by: CHECKED

Drawing No:  
**SAC/KA\_111**

Drawing: C:\Users\kyle\Documents\Projects\Kyle Academy\Kyle Academy - 23082010\Location\KAC\_111.dwg